


FLOOR PLAN
NOT TO SCALE



FRONT ELEVATION
NOT TO SCALE

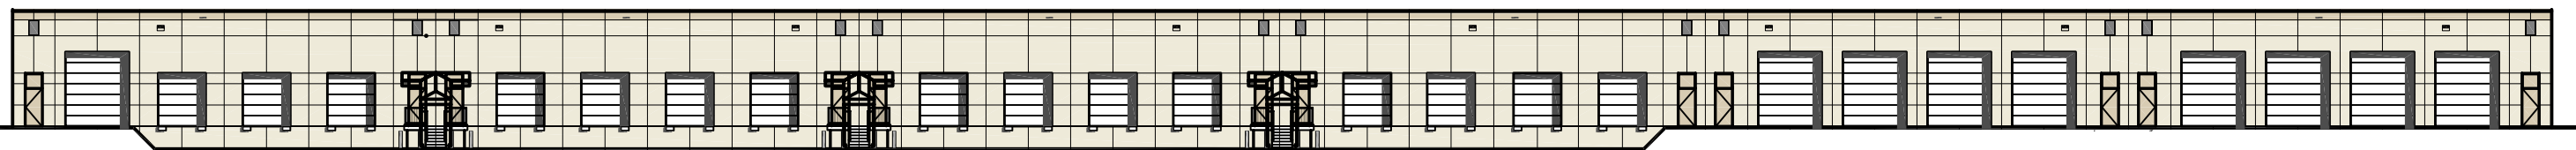

REAR ELEVATION
NOT TO SCALE



An affiliate of the Creaney & Smith Group

LEASING PLAN - BUILDING A-2
CHESTER CREEK BUSINESS CENTER
 DELAWARE COUNTY, PENNSYLVANIA
www.chestercreekbusinesscenter.com

